


VENUE FLOOR PLAN / ELECTRICAL MAP

RENOWNED EVENTS · LAS VEGAS ARTS DISTRICT

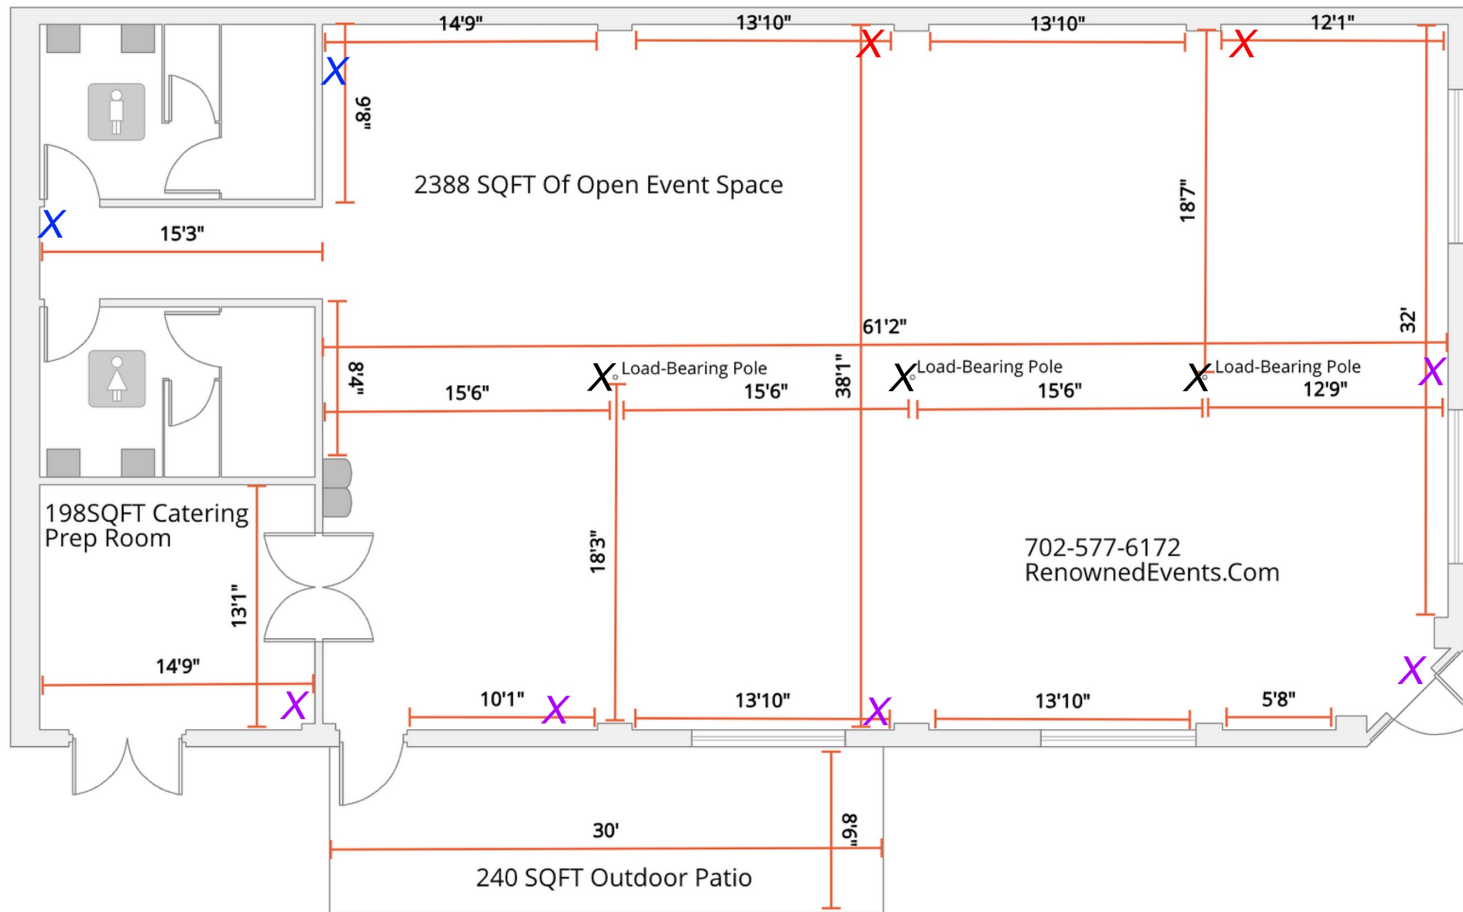

POWER OUTLETS (marked with an X on the plan)

Red X: 2 convenience outlets on the same 20 AMP circuit.

Blue X: 2 convenience outlets on the same 20 AMP circuit.

Purple X: 5 convenience outlets on the same 20 AMP circuit, tied in with the LED string lights on the patio.

Black X: 3 convenience outlets on the same 20 AMP circuit, tied in with the LED track lighting. Not suitable for items with high amp draws.

Outlets along the center steel beams are located 10 ft high at the top of the beam. An additional outlet is located 10 ft high above the main entrance. Dimensions are approximate; drawing is not to scale.